



ALL FILLER BLOCKS FITTED  
 ARE 50mm WIDE AS STANDARD

## CUSTOMER ORDER FORM FOR FACTORY ASSEMBLED INSULATED ROOFLIGHTS

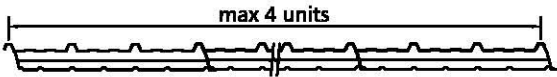

**DUE TO MANUFACTURING TOLERANCES WE DO NOT  
 RECOMMEND THAT MORE THAN FOUR FAIRS ARE FITTED  
 IN A CONTINUOUS RUN ACROSS THE ROOF WIDTH**

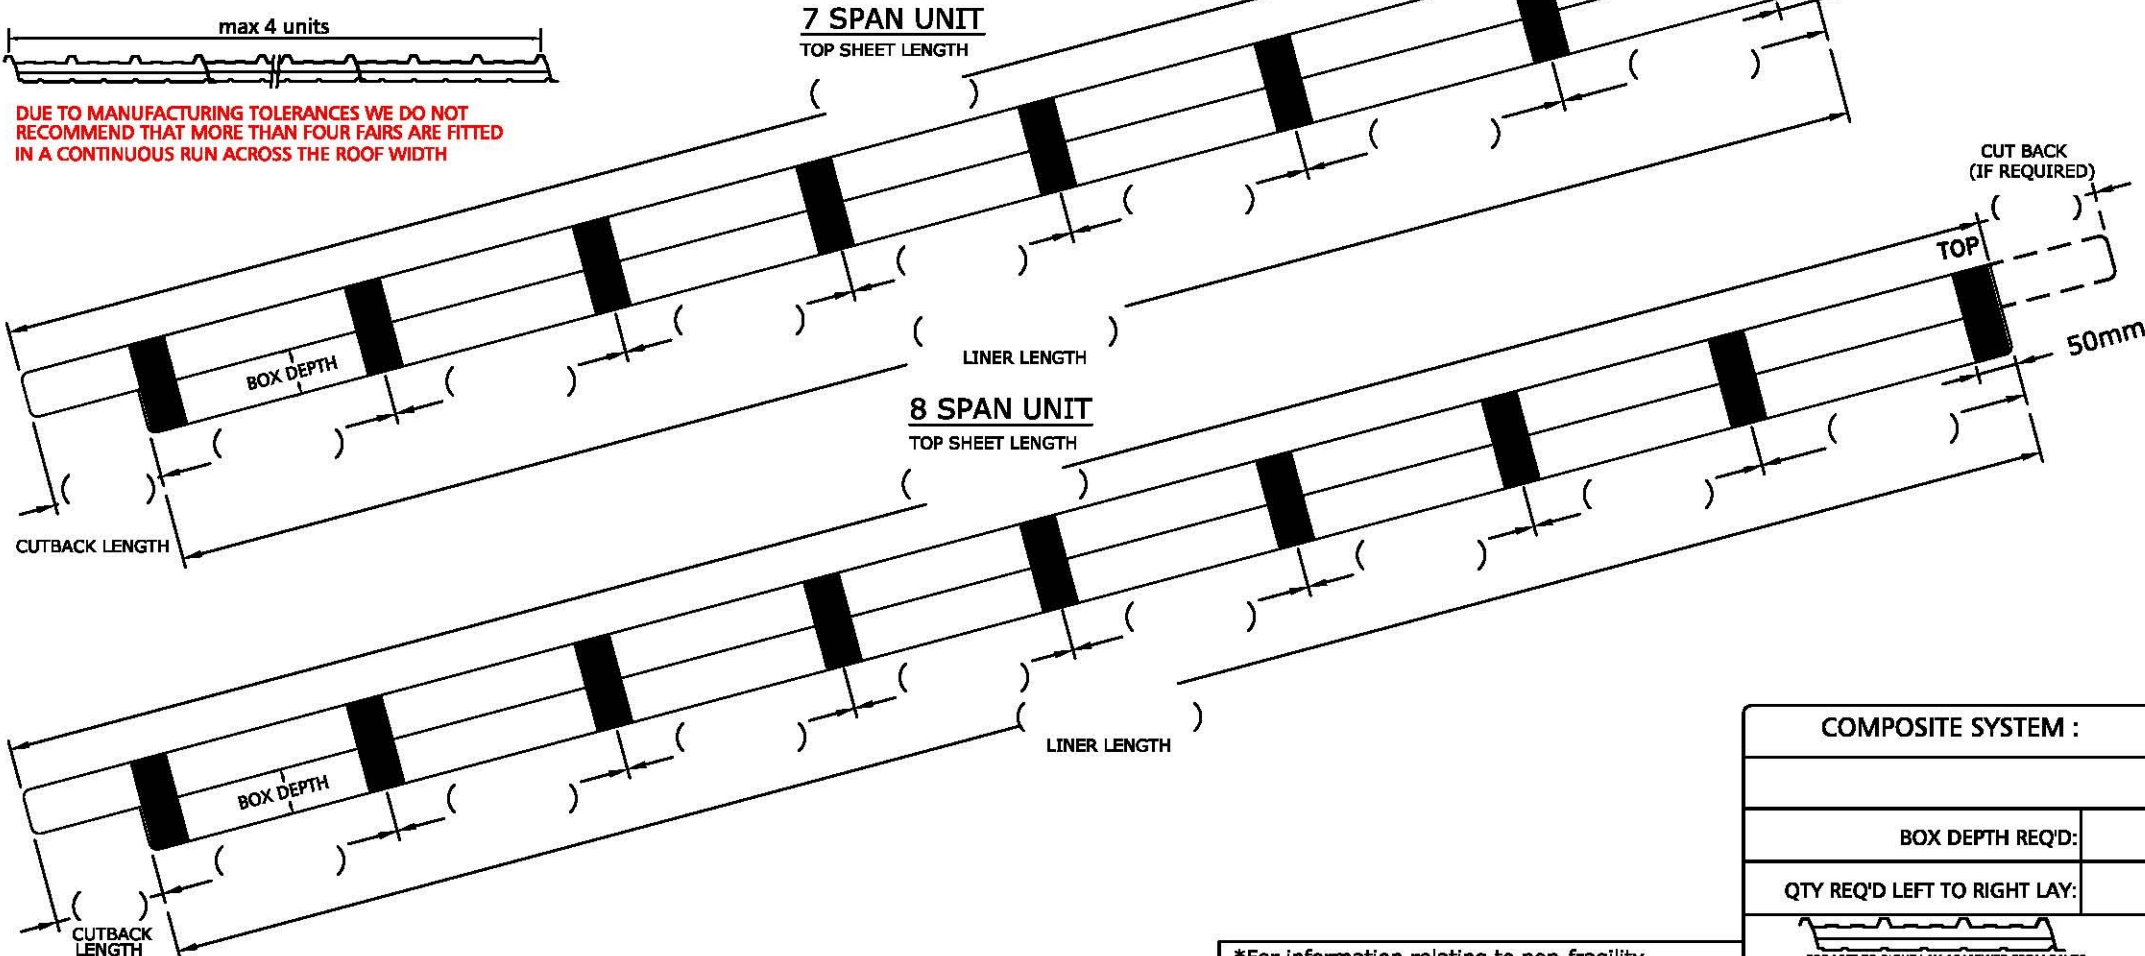

COMPOSITE SYSTEM :	
BOX DEPTH REQ'D:	
QTY REQ'D LEFT TO RIGHT LAY:	
QTY REQ'D RIGHT TO LEFT LAY:	

PLEASE TICK REQUIRED NON-FRAGILITY

*TOP SHEET WEIGHT	
2.44 kg/m <sup>2</sup> OUTER SHEET: (minimum weight) non-fragile(falling person) when being installed)	
3.06 kg/m <sup>2</sup> OUTER SHEET: non-fragile(falling person) for 25 years	
2.6 kg/m <sup>2</sup> DR OUTER SHEET: non-fragile(falling person) for 25 years	
SUPASAFE OUTER SHEET: (non-fragile for the life of roof)	

PLEASE TICK REQUIRED U VALUE

*U VALUE	
DOUBLE SKIN - 3.0 W/m <sup>2</sup> K : <b>NOT PART L COMPLIANT</b>	
TRIPLE SKIN - STD CONFIGURATION - 2.0 W/m <sup>2</sup> K :	
TRIPLE SKIN - 1.8 W/m <sup>2</sup> K :	
TRIPLE SKIN - 1.3 W/m <sup>2</sup> K :	
OTHER :	
Please specify U Value req'd	

\*For information relating to non-fragility & Rooflight U values please refer to Technical Data Sheets which are available from our Sales Office

PLEASE NOTE THAT ALL FAIRS ARE FITTED WITH METAL UNDERLAP STRIPS AS STANDARD

CUSTOMER :		DATE:	
ORDER NO. :		SIGNED:	
SPECIAL INSTRUCTIONS:			